
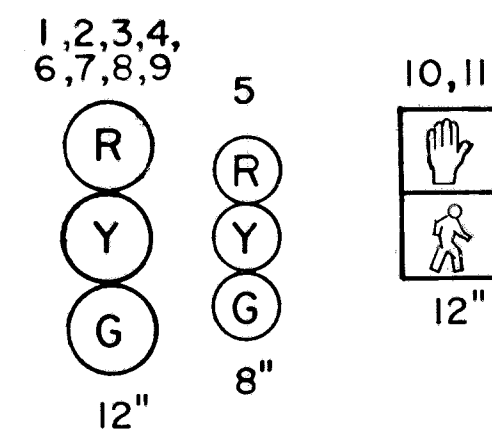
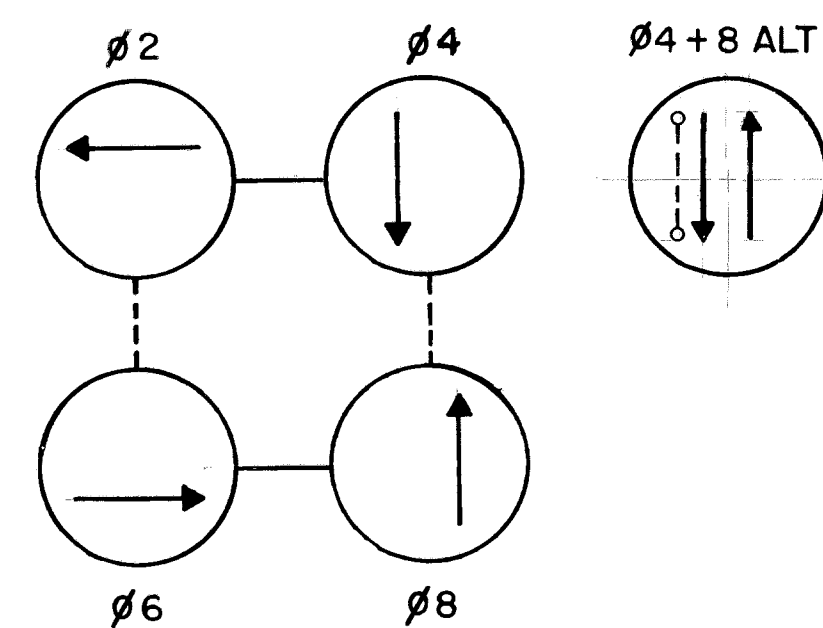



SIGNALS

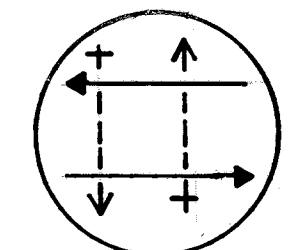

NEMA PHASING

FLASHING
OPERATION



TEMPORARY SIGNS

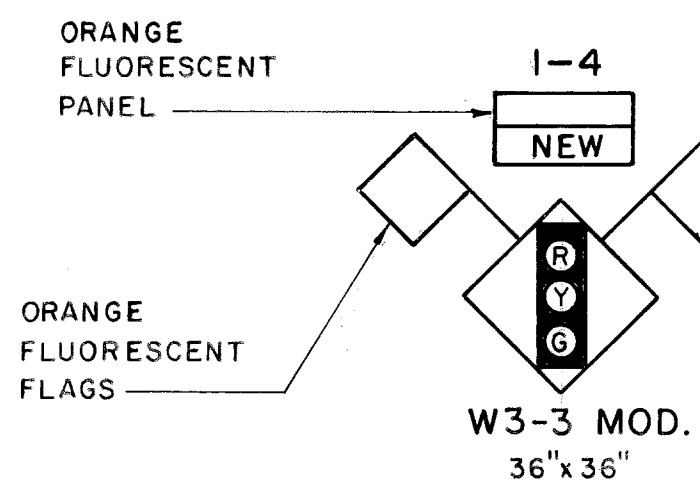

NOTE:

SEE PROPOSAL FOR
PROPER INSTALLATION

SIGNS

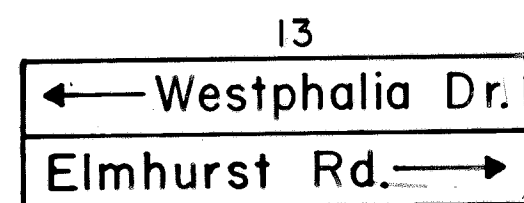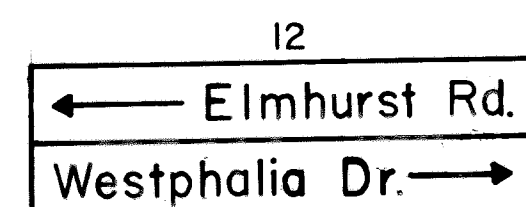

NOTE:

1. PHASES ASSOCIATED WITH DASHED LINES WILL
OPERATE CONCURRENTLY.
2. PHASES ASSOCIATED WITH SOLID LINES WILL
NOT OPERATE CONCURRENTLY.

GENERAL NOTES:

1. "D.O." INDICATES A DELAY-OUTPUT LOOP DETECTOR.
2. PAVEMENT MARKINGS SHOWN ARE PROPOSED AND ARE TO BE
INSTALLED BY THE CONTRACTOR IN ACCORDANCE WITH S.H.A.
STANDARDS.
3. ALL UTILITY LOCATIONS SHOWN ON THIS PLAN ARE APPROXIMATE.
EXACT LOCATIONS WILL HAVE TO BE CONFIRMED THRU "MISS
UTILITY" (1-800-257-7777) BY THE CONTRACTOR.
4. ALL LOOP DETECTORS AND CONDUIT SHALL BE INSTALLED PRIOR
TO THE INSTALLATION OF PAVEMENT MARKINGS.

LEGEND
OF UNDERGROUND UTILITIES

—G—G—	GAS MAIN
—W—W—	WATER MAIN
—S—S—	SEWER MAIN
—E—E—	ELECTRIC CABLES
—T—T—	TELEPHONE CABLES
—A—A—	AERIAL CABLES
—S/D—S/D—	STORM DRAIN

PREPARED BY
CENTURY ENGINEERING, INC.
CONSULTING ENGINEERS-PLANNERS
TOWSON, MARYLAND 21204

REVISIONS

APPROVALS

Michael W. Zelnick 11/12/87
ASST. DISTRICT ENGINEER, TRAFFIC

Michael W. Zelnick 11/12/87
ASST. DISTRICT ENGINEER, TRAFFIC

Michael W. Zelnick 11/12/87
ASST. DISTRICT ENGINEER, TRAFFIC

Michael W. Zelnick 11/12/87
ASST. DISTRICT ENGINEER, TRAFFIC

MARYLAND DEPARTMENT OF TRANSPORTATION
STATE HIGHWAY ADMINISTRATION - OFFICE OF TRAFFIC
BUREAU OF TRAFFIC ENGINEERING

DRAWN BY JOHN GREEZICKI OF
CENTURY ENGINEERING, INC.
DES. BY REBECCA S. CHRISTMAN OF
CENTURY ENGINEERING, INC.
CHK. BY

MD 174 AND ELMHURST ROAD/WESTPHALIA DRIVE

COUNTY: ANNE ARUNDEL

DATE: SEPTEMBER 10, 1987
SCALE: 1" = 20'

F.A.P. NO. N/A
S.H.A. NO. AA-455-509-585

TS/FILE NO.
2379

SHEET NO.
2 OF 6